



WINDOW INSTALLATION GUIDE

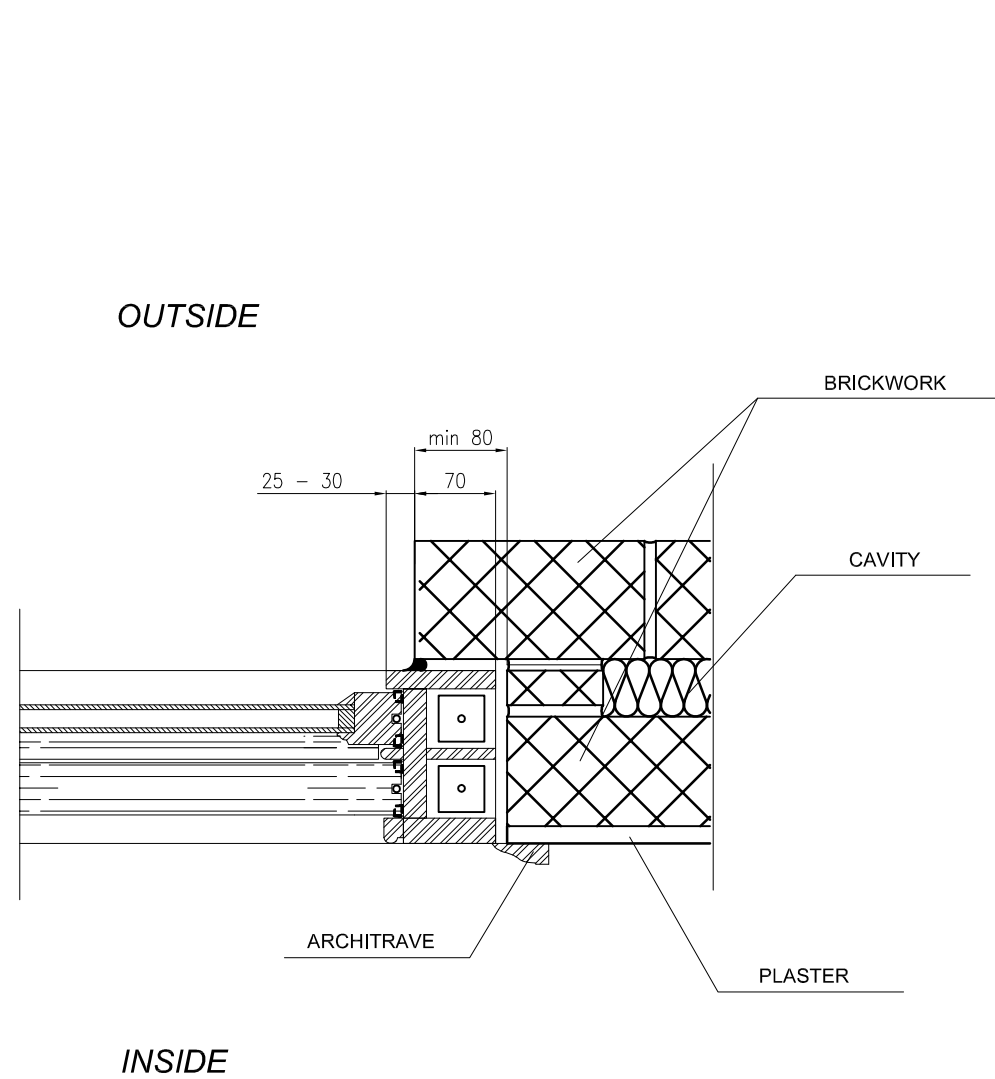

BOX FRAME

PLAN SECTION

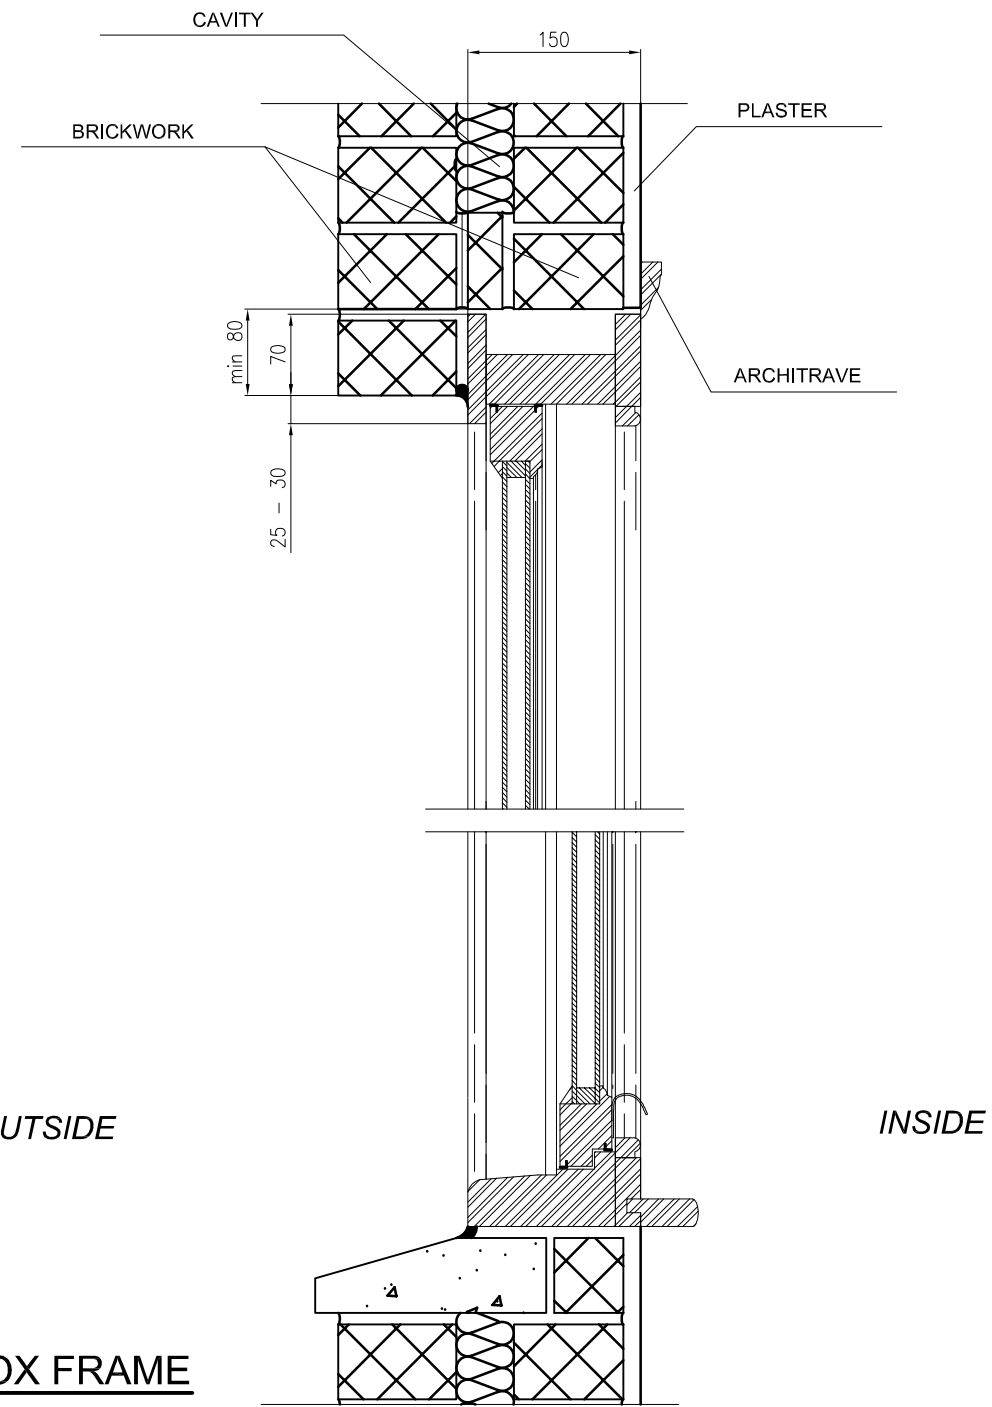

BOX FRAME

VERTICAL SECTION