



# WINDOW INSTALLATION GUIDE

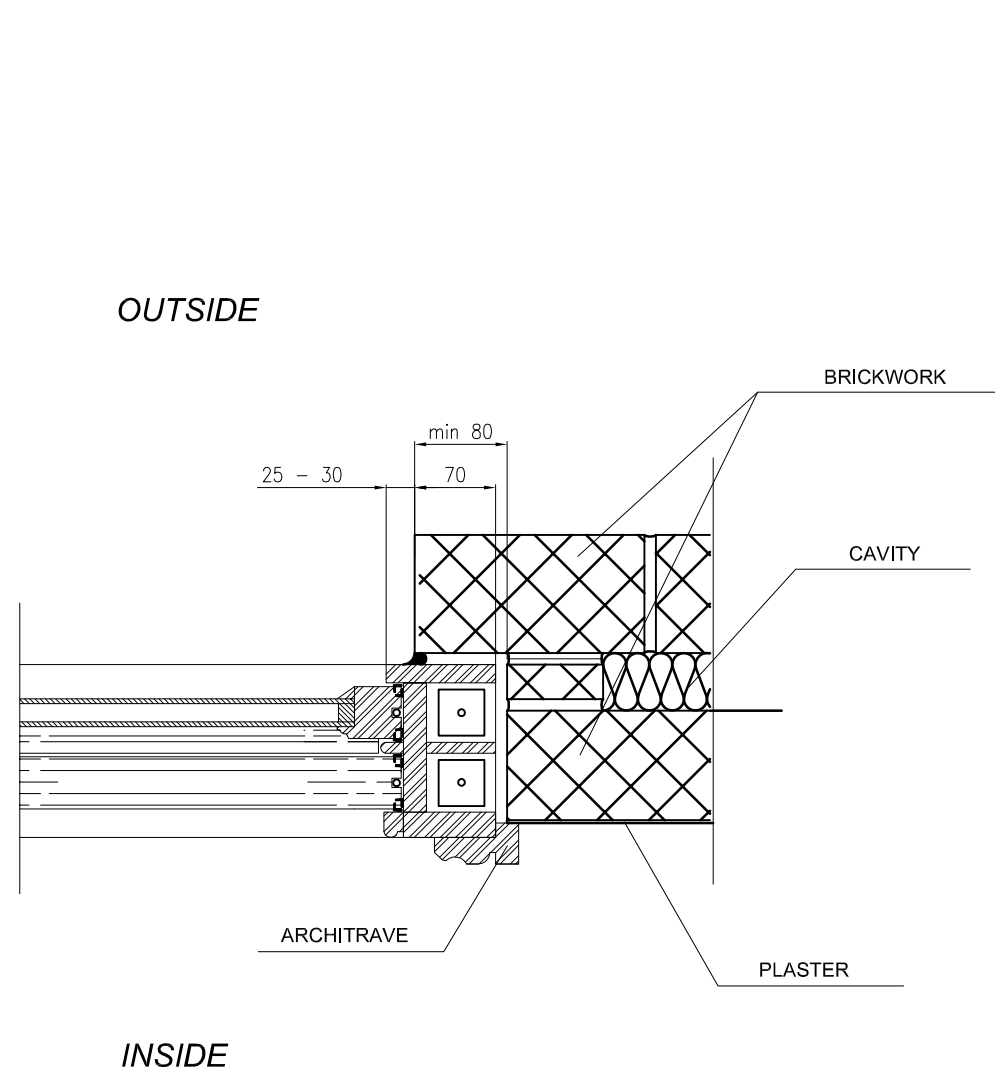

**BOX FRAME**

**PLAN SECTION**

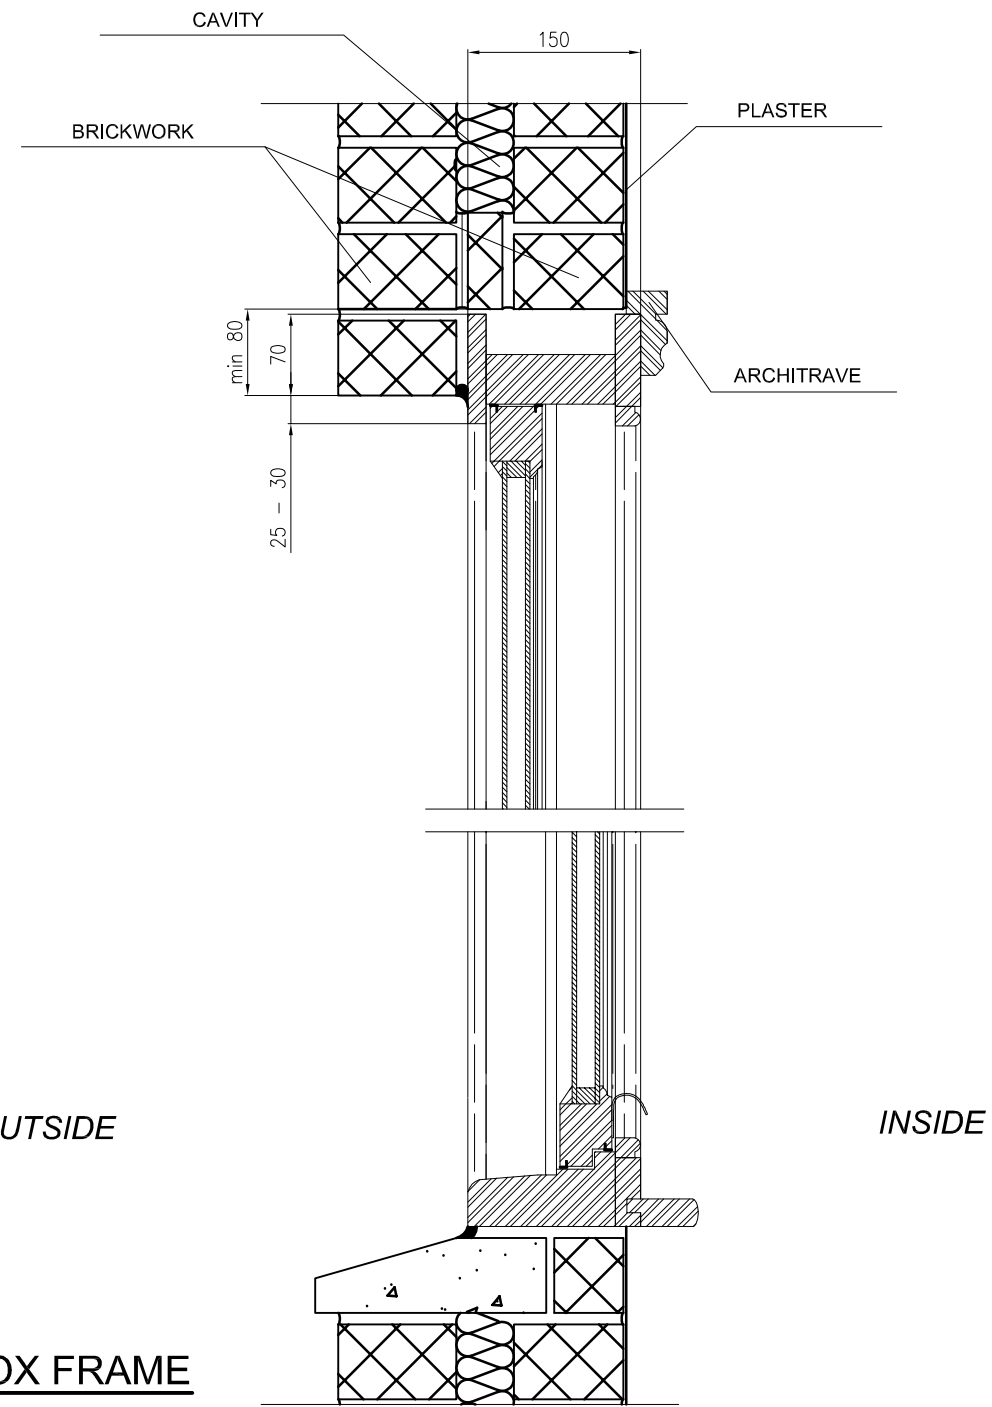

**BOX FRAME**

**VERTICAL SECTION**